



FLOOR PLAN

SCALE = 3/8" = 1'-0"

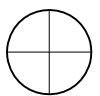


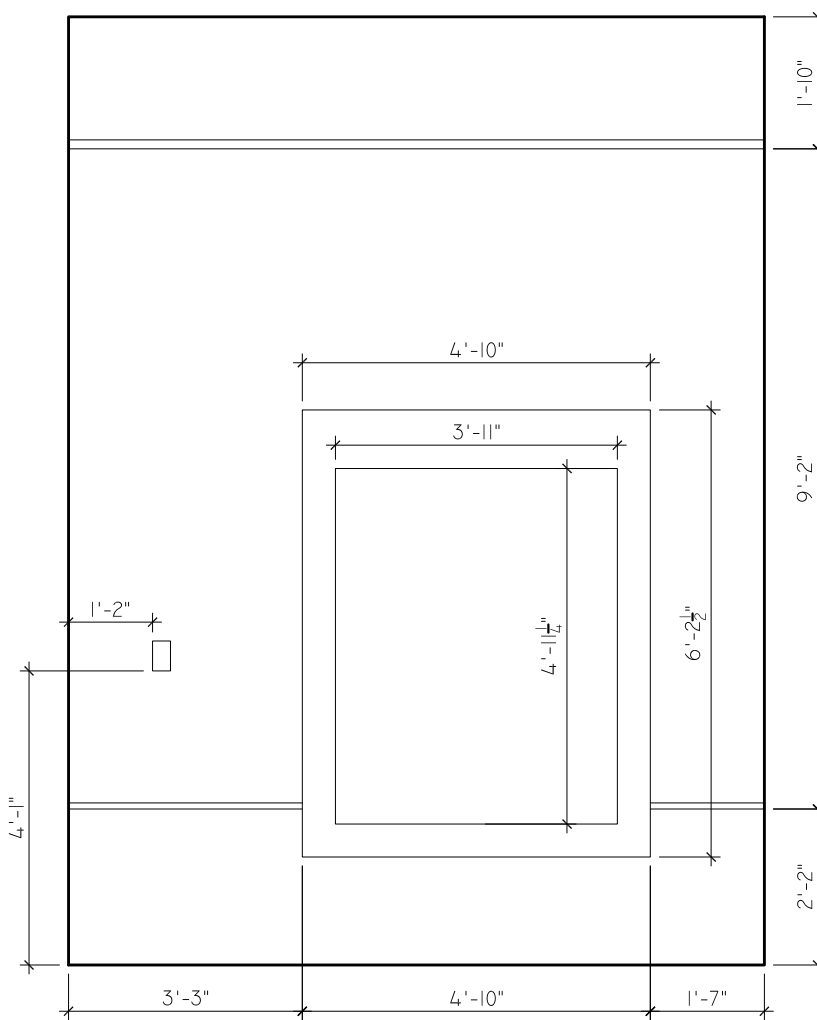

EAST ELEVATION

SCALE = 3/8" = 1'-0"




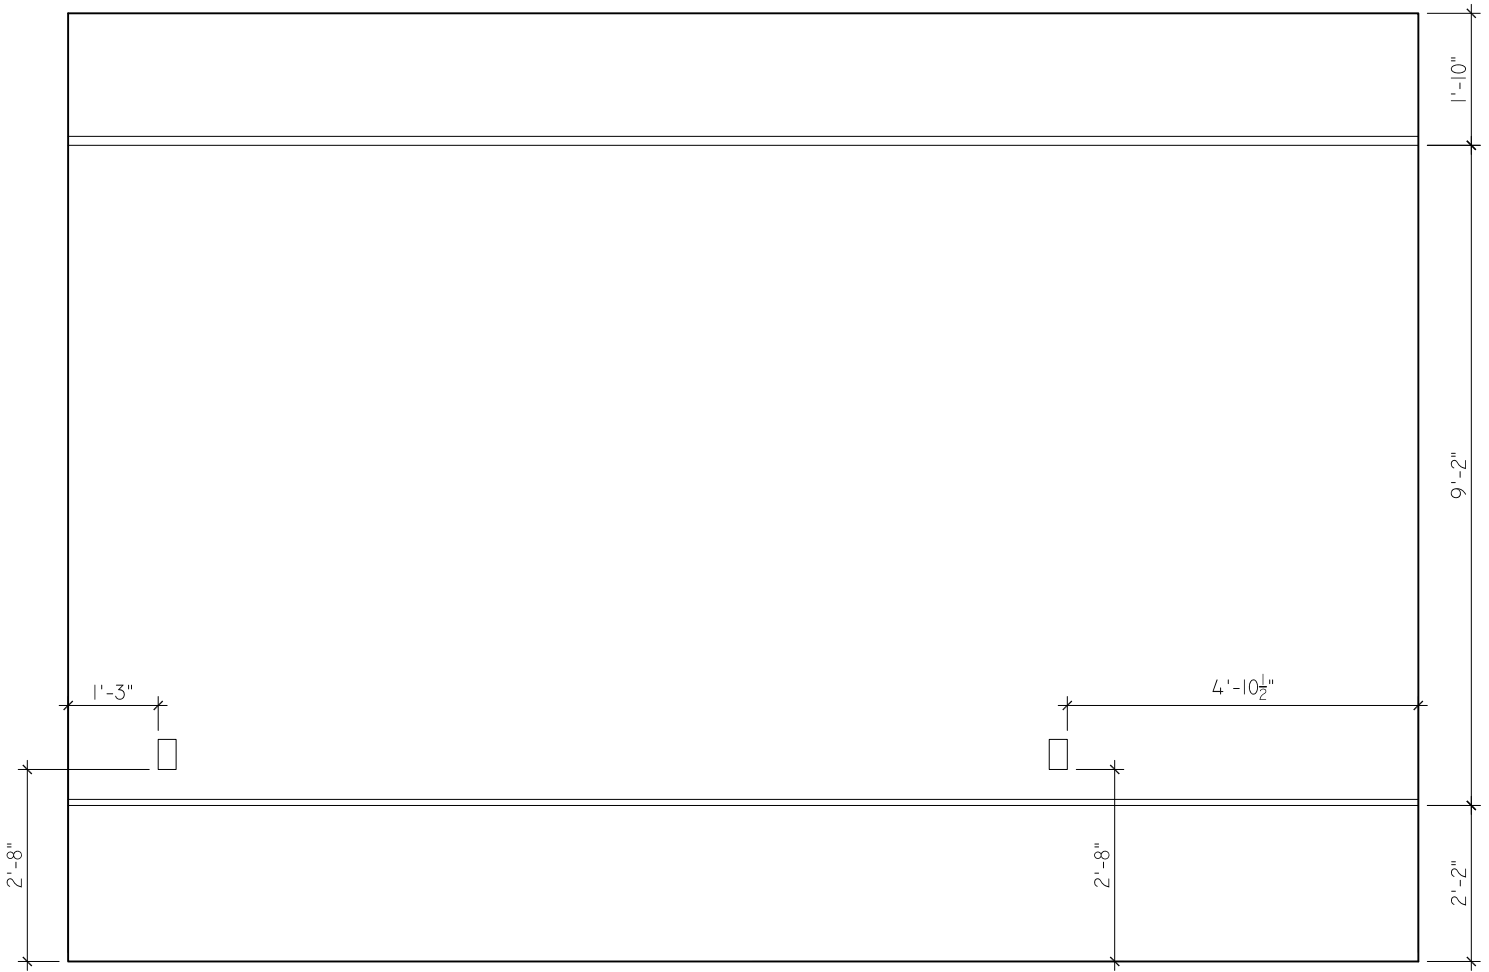

SOUTH ELEVATION

SCALE = 3/8" = 1'-0"




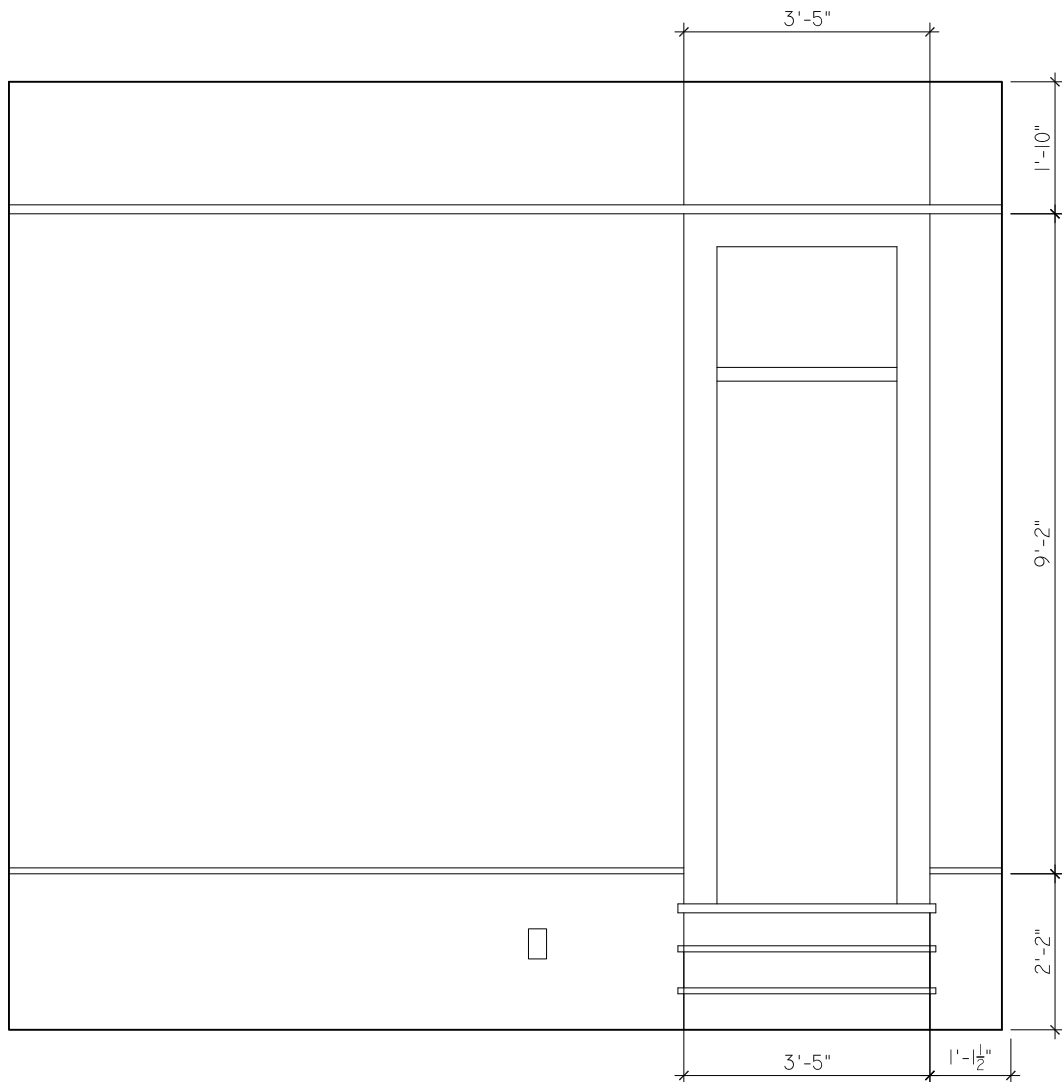

WEST ELEVATION

SCALE = 3/8" = 1'-0"



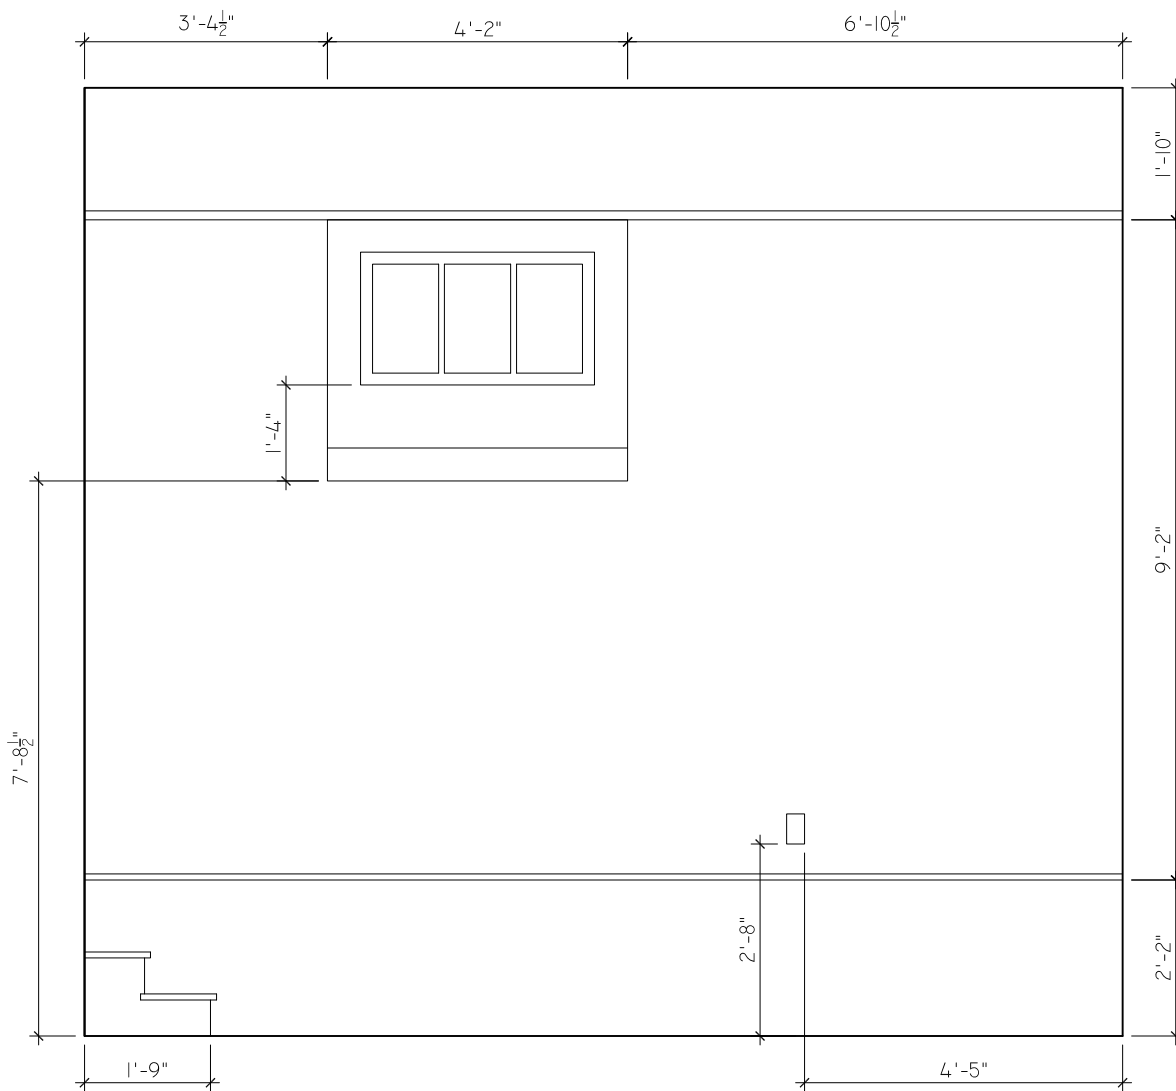

NORTH ELEVATION

SCALE = 3/8" = 1'-0"

